


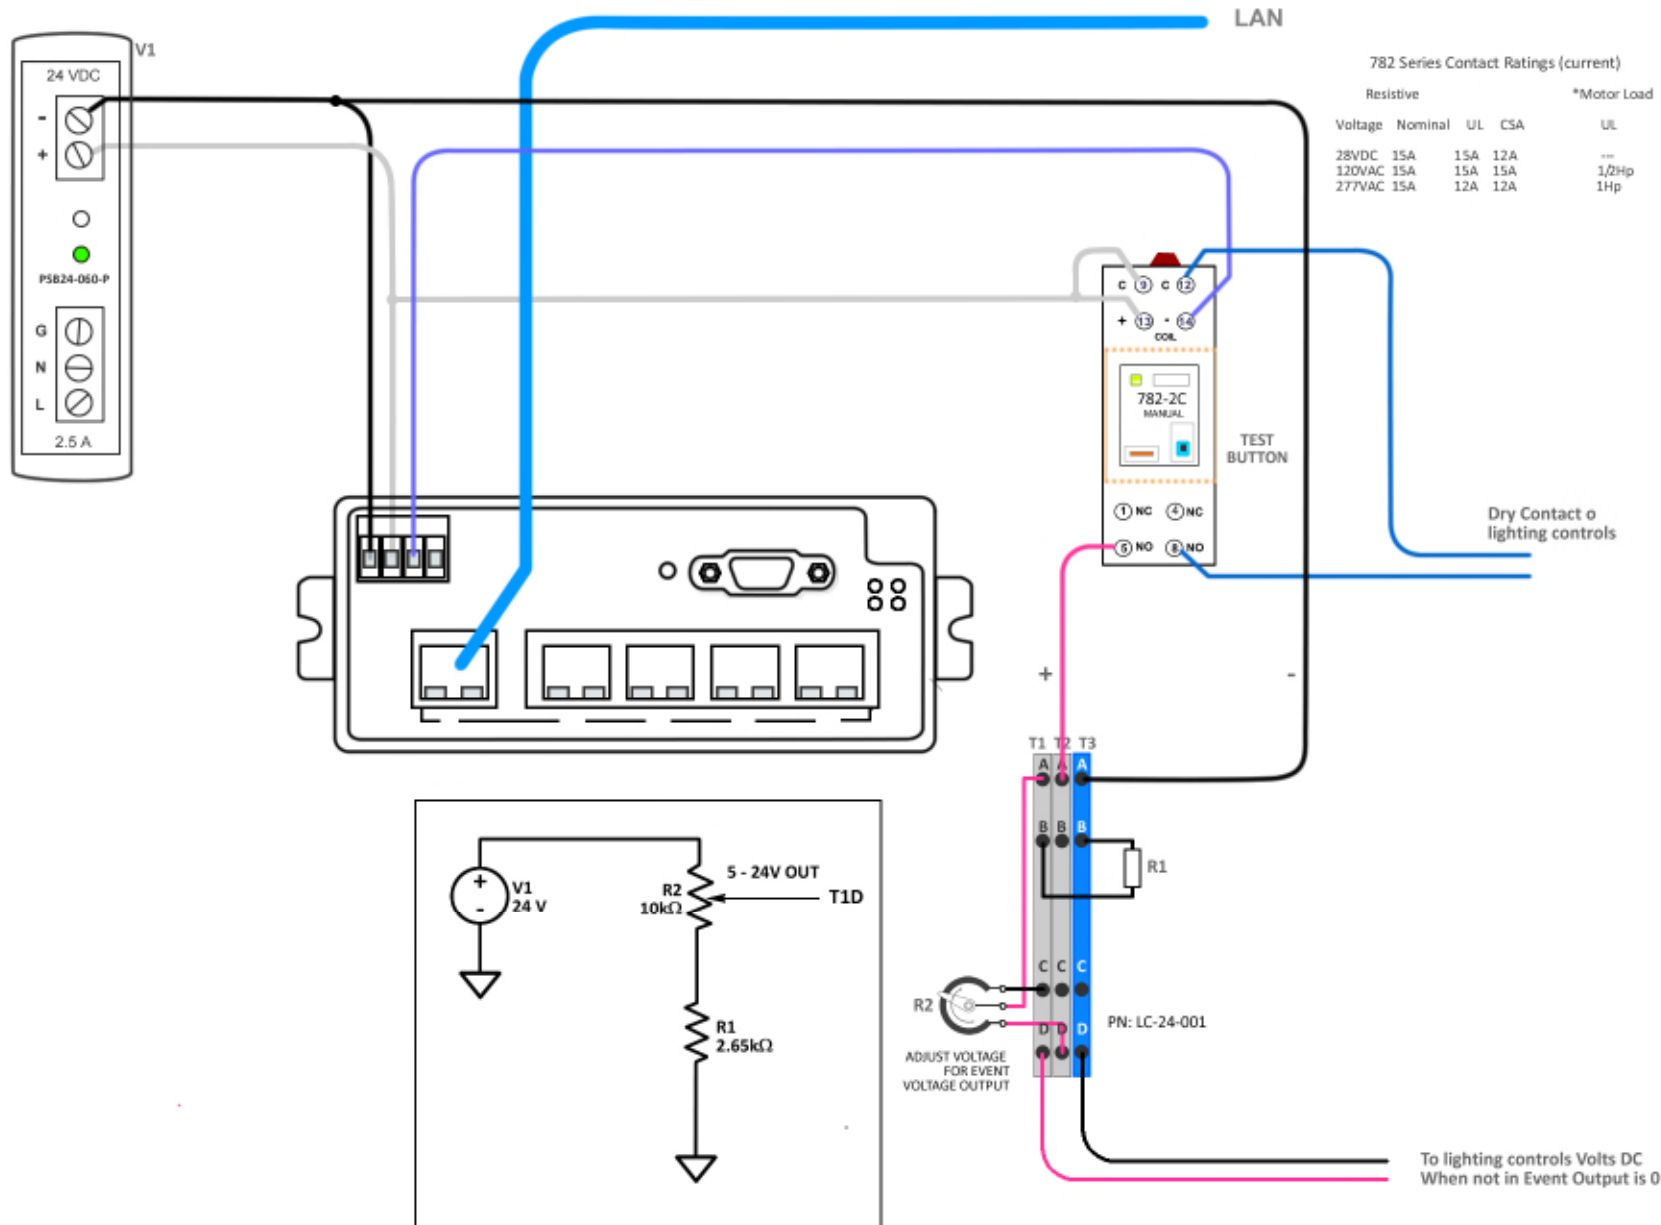

DRAWING NO		REV.
WDA LC-T24-001		r2
LAYER		
PROJECT		
LIGHTING CONTROLS		
GRIDlink E-T24-ADR		
Open ADR 1.0, 2.0a/b		
Virtual End Node		
CHKD	jk	DATE
		01/04/21